


REV. A - UPDATED TO PLANNERS REQ'TS. 21.1.16  
REV. B - UPDATED TO PLANNERS REQ'TS. 21.1.16

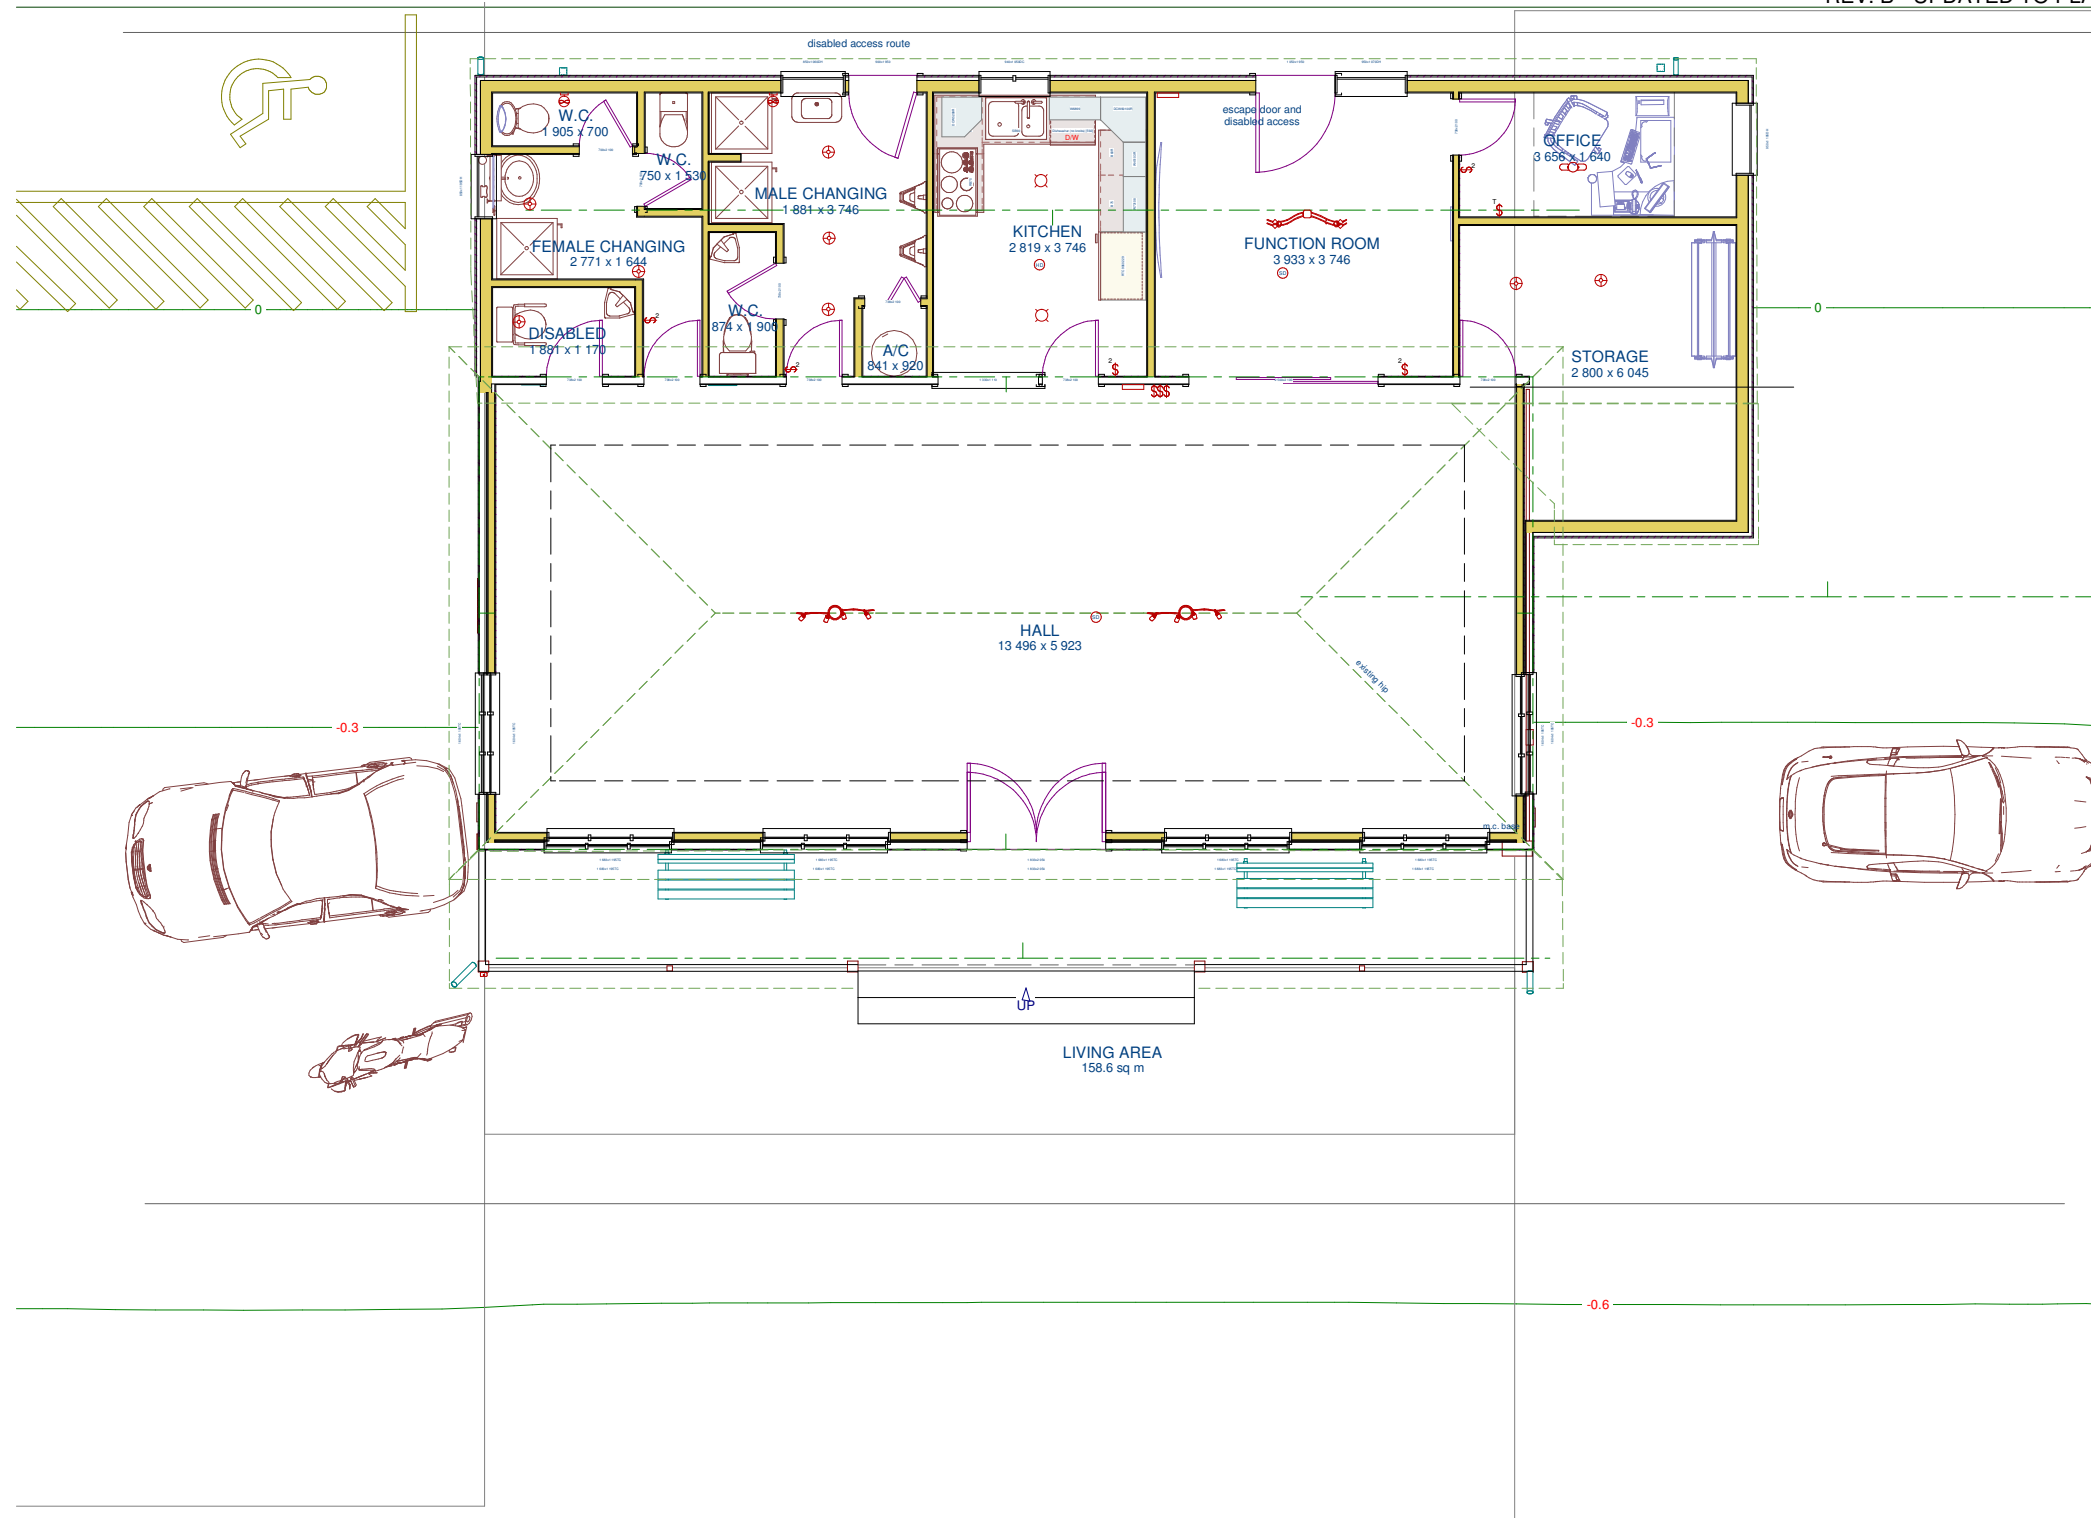

Sheet #

PL-4 B

Drawn By:

SS

Date:


21/01/2016

Scale:


1:100

**Beechcroft** Tennis and Multi Sport  
Community Club  
Beechcroft Avenue, Birmingham. B28 9ER


# Proposed Ground Floor Plan

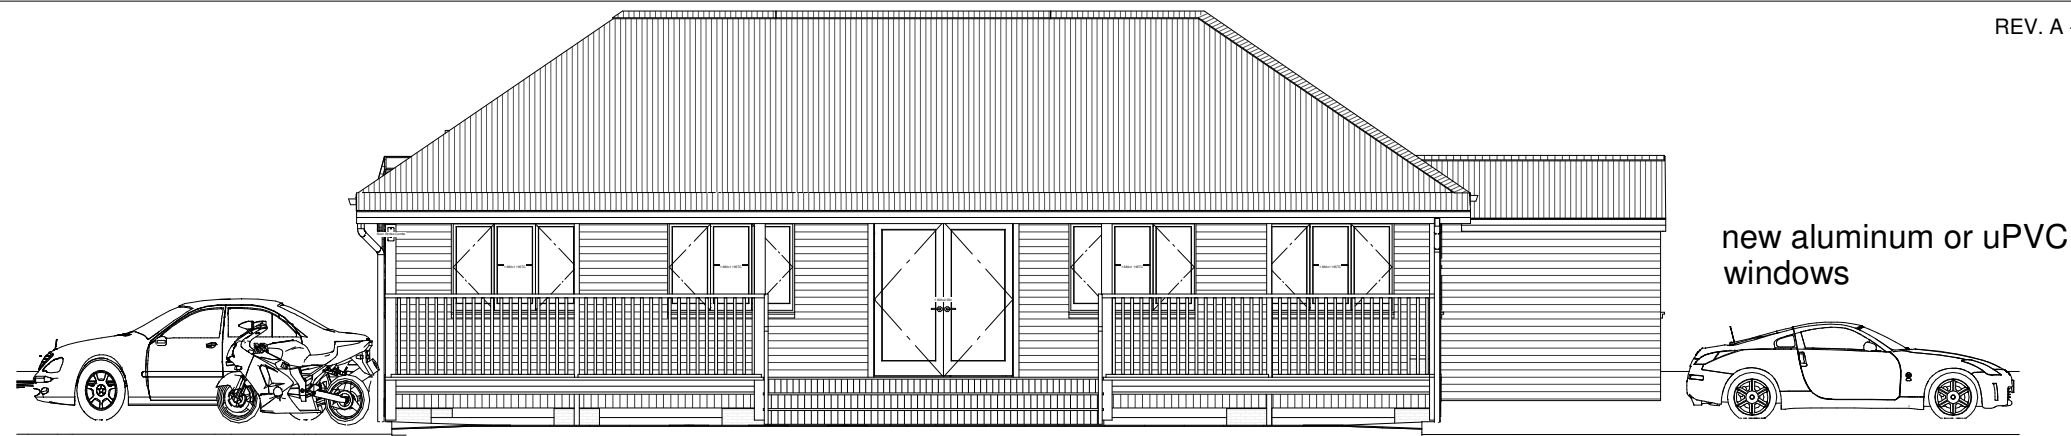


Exterior Elevation Front

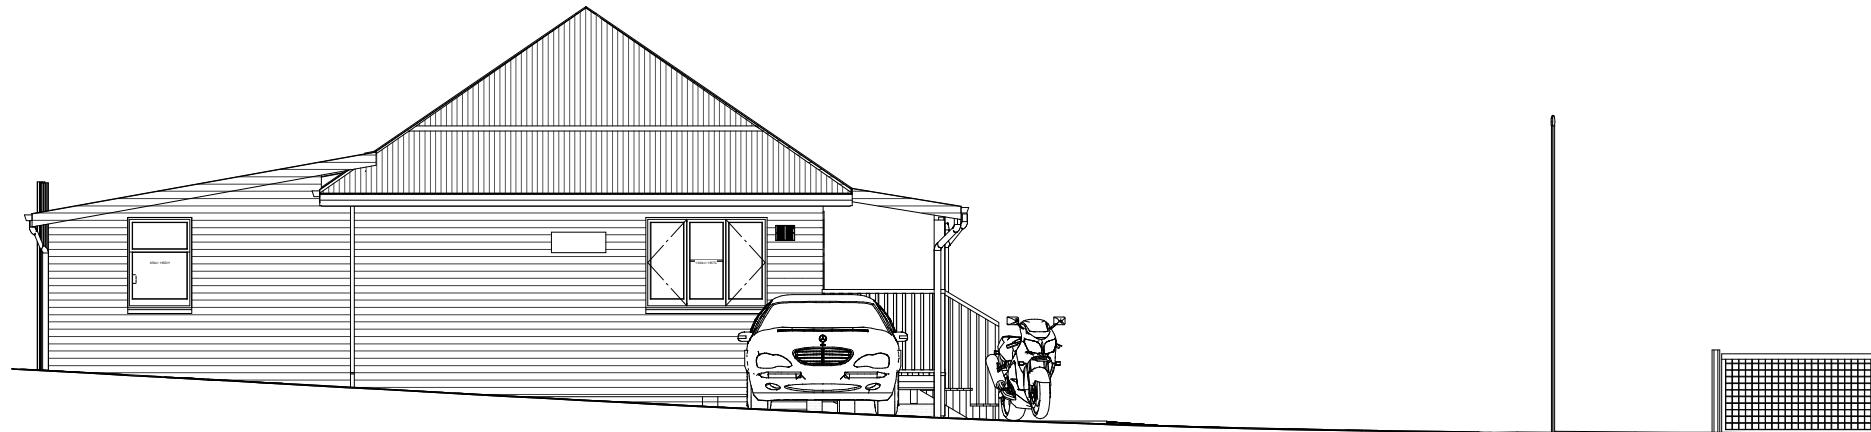

Exterior Elevation Left

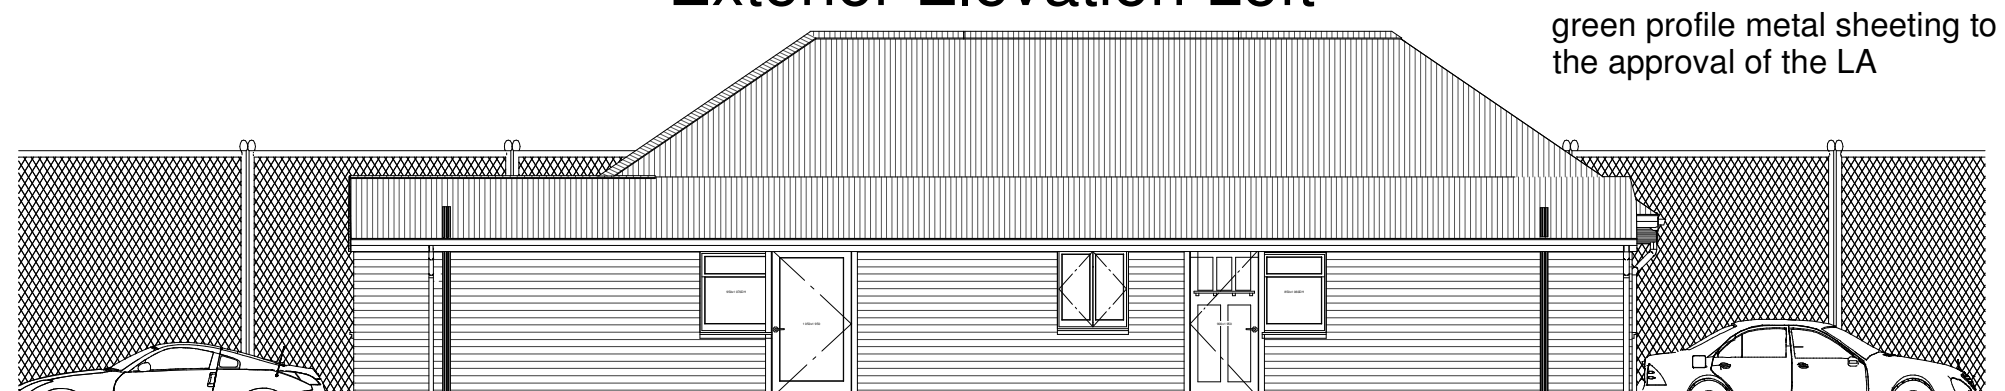


Exterior Elevation Back

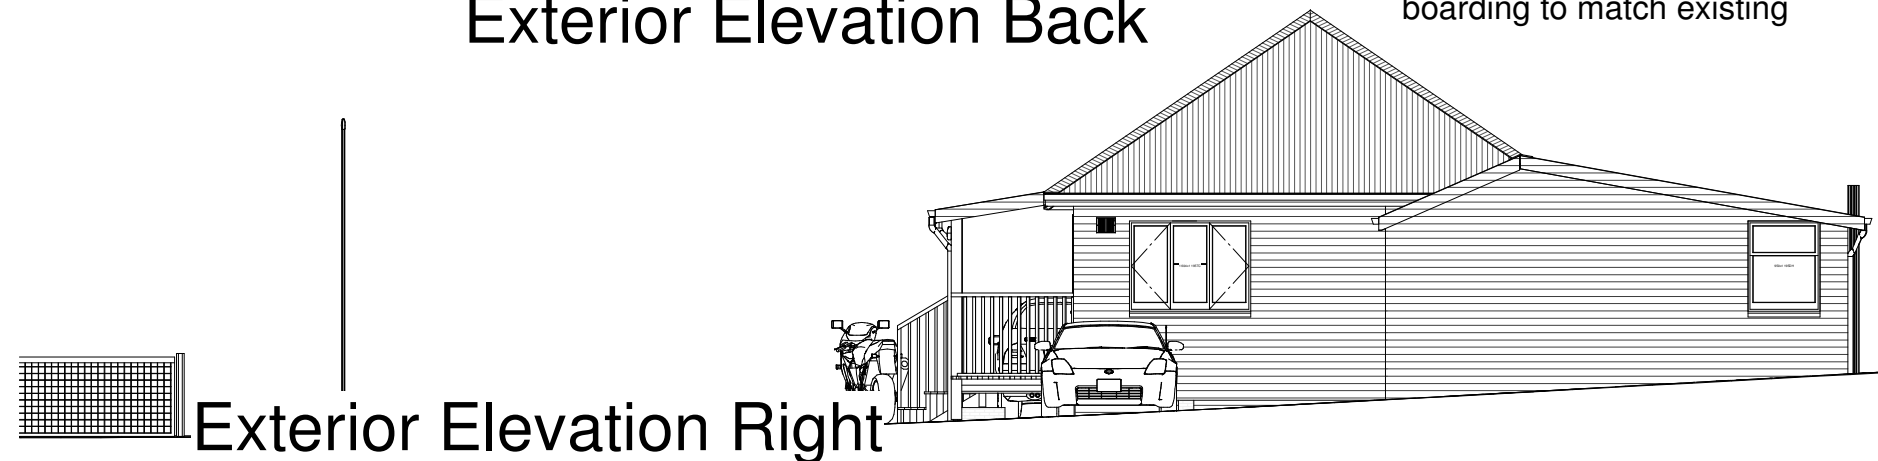


Exterior Elevation Right

**Proposed Elevations**


**Beechcroft** Tennis and Multi Sport  
Community Club  
Beechcroft Avenue, Birmingham. B28 9ER

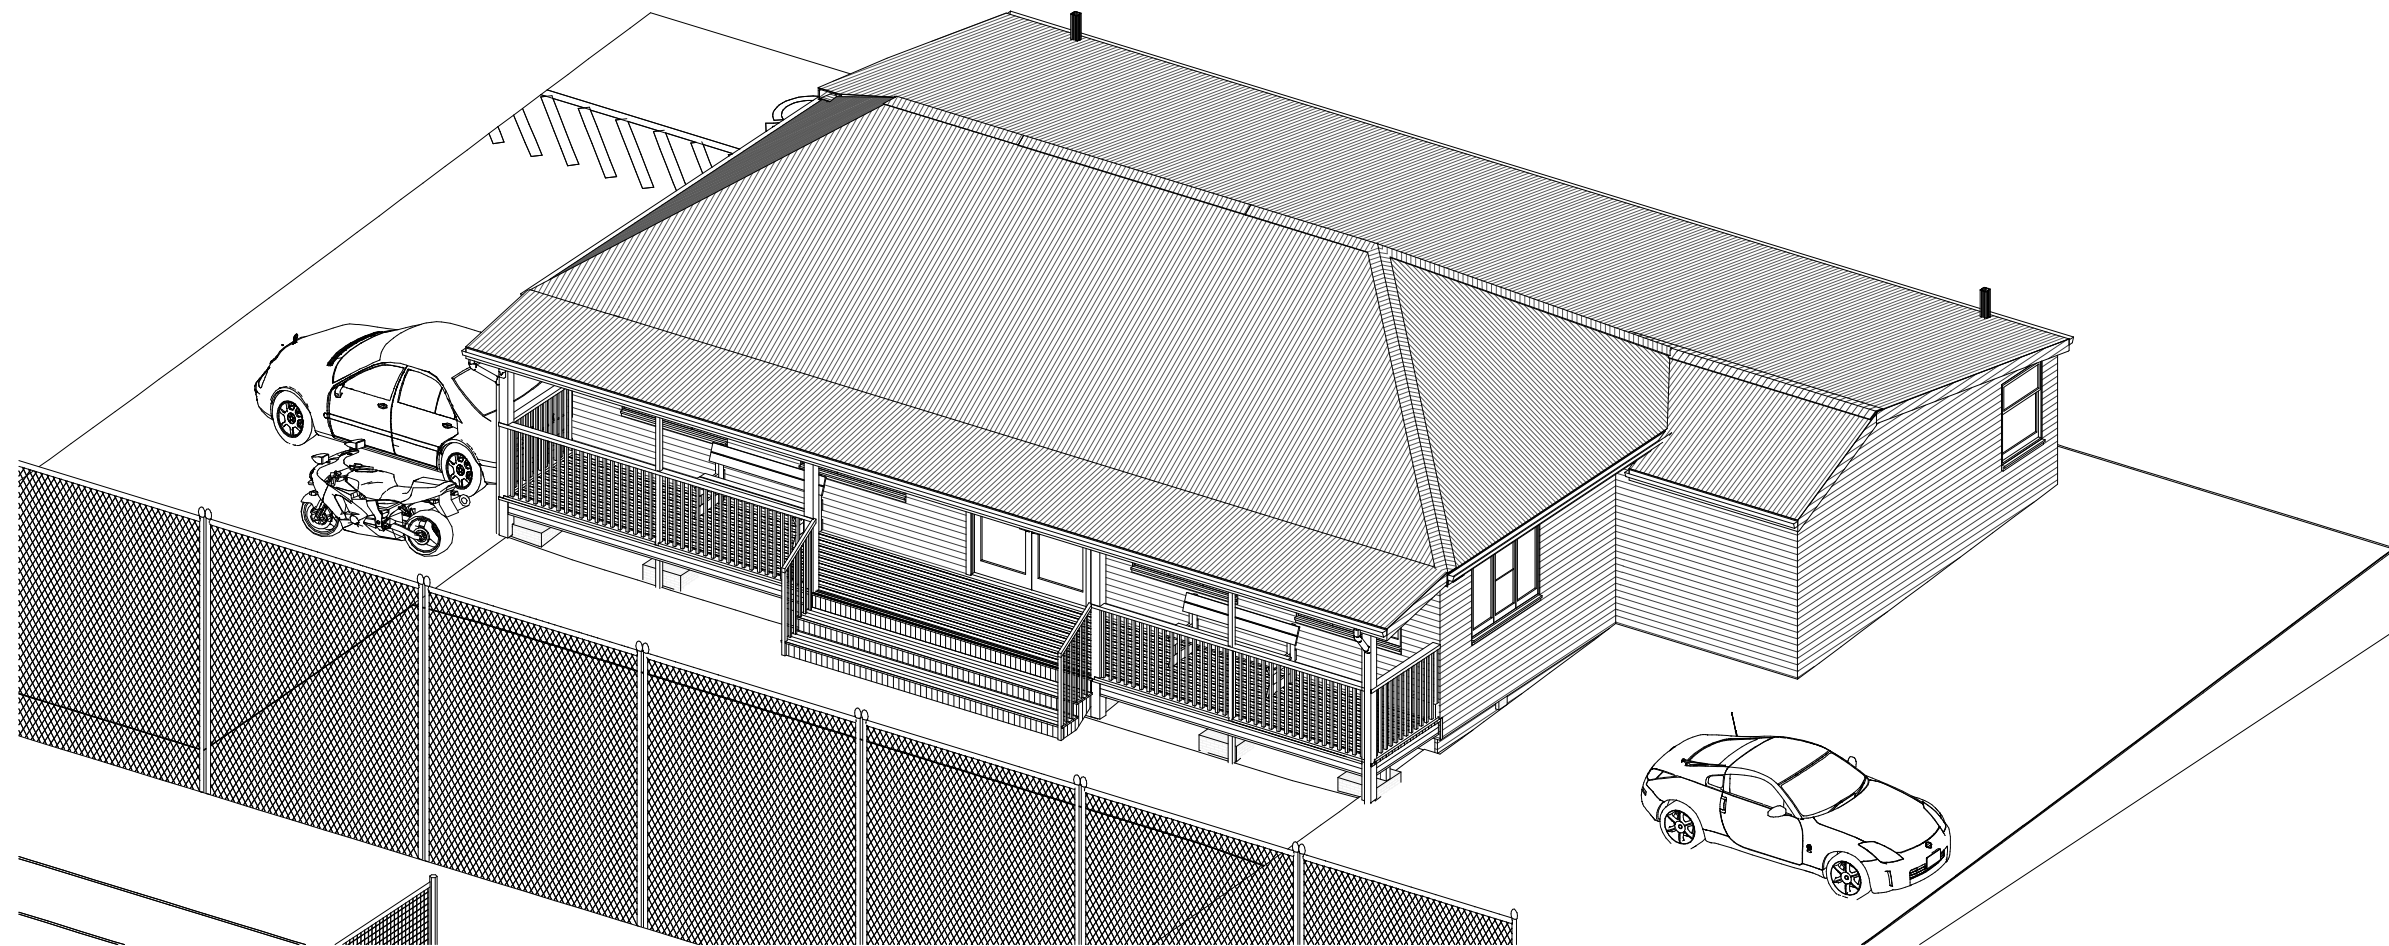

Proposed Axonometric View

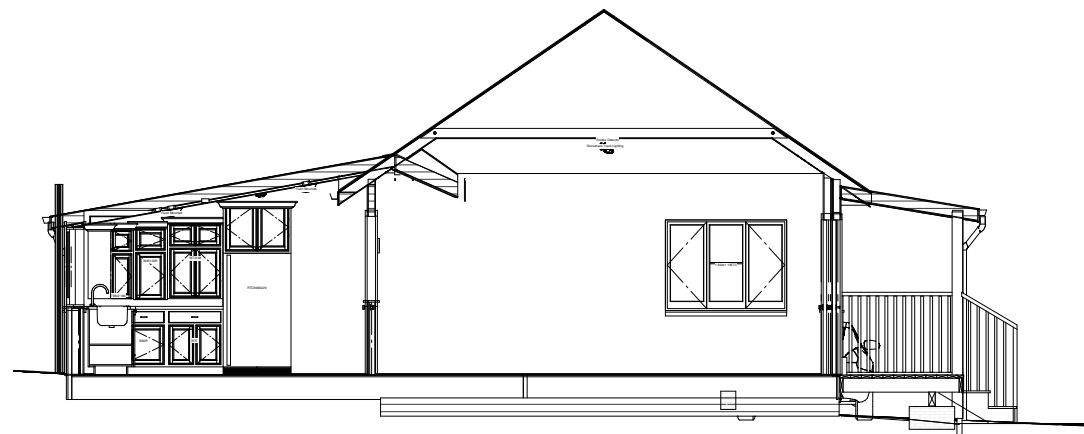

Proposed Section

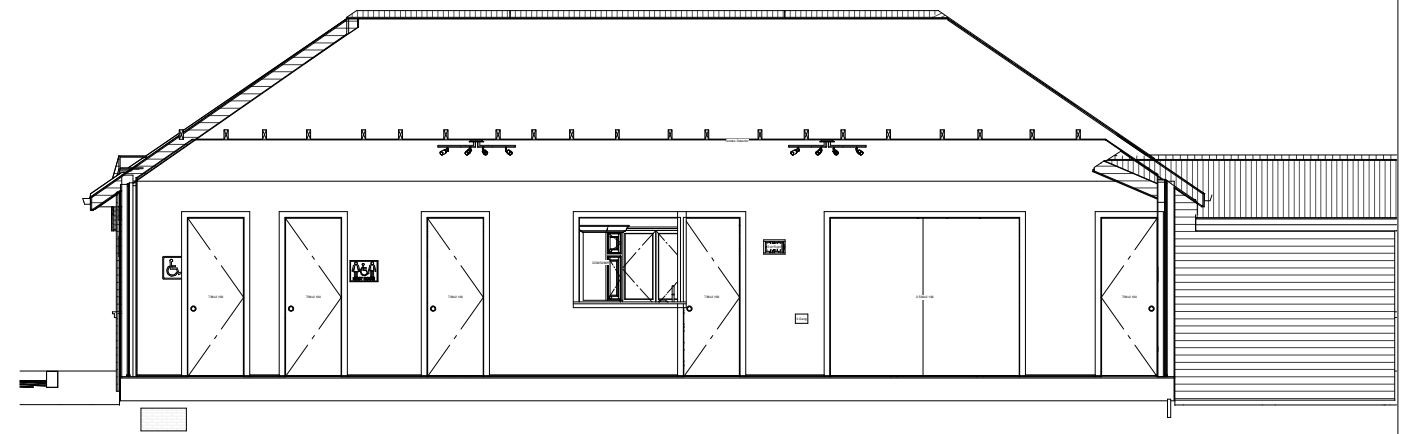

Proposed Section

**Beechcroft** Tennis and Multi Sport  
 Community Club  
 Beechcroft Avenue, Birmingham. B28 9ER